


LEGEND

- | | | | | |
|----------------------|--------------------------|----------------------------------|----------------------|--------------------------------------|
| ★ MONITORING WELL | A AGRICULTURAL FUEL TANK | L(#) LIVESTOCK | — FUTURE HWY 336 | [Green Box] RESIDENCES OUTSIDE DWSMA |
| ● HIGH CAPACITY WELL | S SEPTIC SYSTEM | CFS CHEMICAL/ FERTILIZER STORAGE | ++++ RAILROAD TRACKS | [Green Box] RESIDENCES WITHIN DWSMA |
| ○ WELL | C CONCRETE PLANT | D FLOOR DRAIN | [Red Box] LANDMARKS | [Pink Box] OVERLYING SEDIMENTS < 20' |
| ○ SEALED WELL | G GRAVEL MINING | [Green Line] DWSMA | — GAS — GAS — GAS — | [Yellow Box] RECHARGE AREA |
| ○ UNUSED / UNSEALED | W POTATO WAREHOUSE | [Red Line] AQUIFER LIMIT | | [Red Line] NATURAL GAS PIPE LINE |
| F FUEL OIL TANK | P PROPANE TANK | | | |

LAND USES

- | | | | | | |
|---------------------------|--------------------|------------------------|--------------------|-----------------------|------------------------|
| [Hatched Box] AGRICULTURE | [Brown Box] FOREST | [Dotted Box] GRASSLAND | [Purple Box] MISC. | [Red Box] RESIDENTIAL | [Blue Box] WATER/HYDRO |
|---------------------------|--------------------|------------------------|--------------------|-----------------------|------------------------|

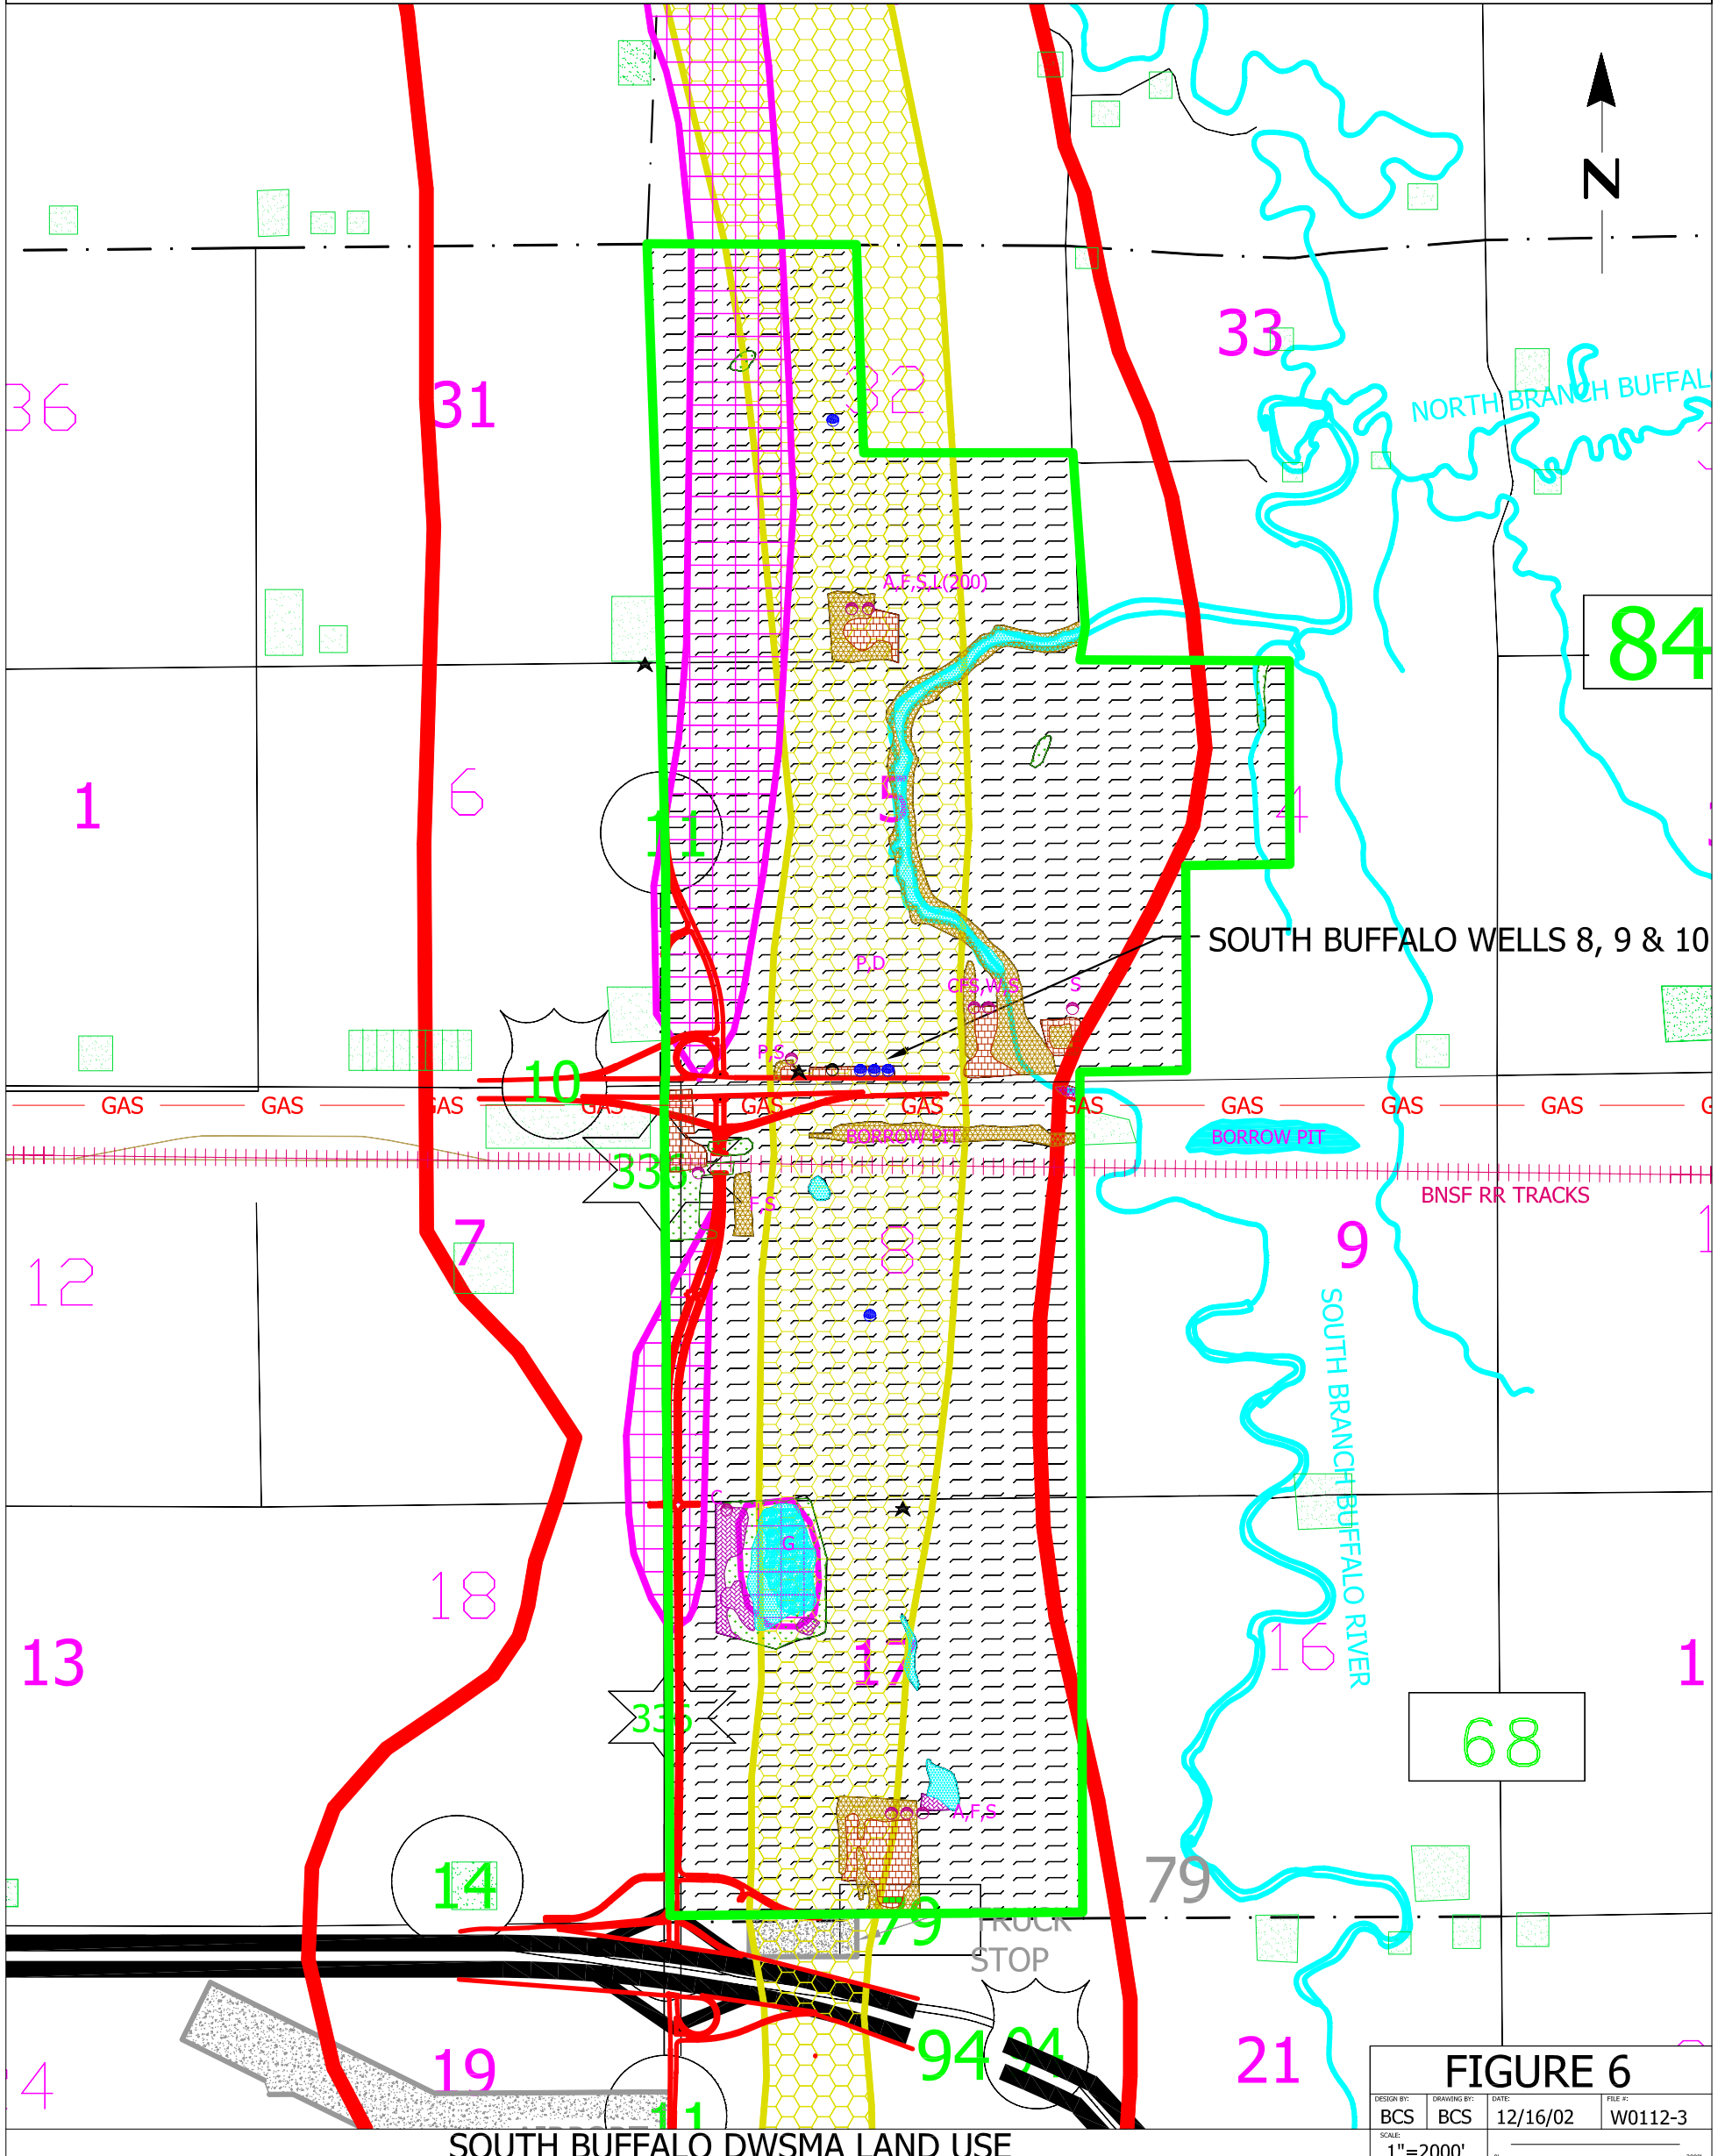

SOUTH BUFFALO DWSMA LAND USE

FIGURE 6

DESIGN BY: BCS	DRAWING BY: BCS	DATE: 12/16/02	FILE #: W0112-3
SCALE: 1"=2000'			