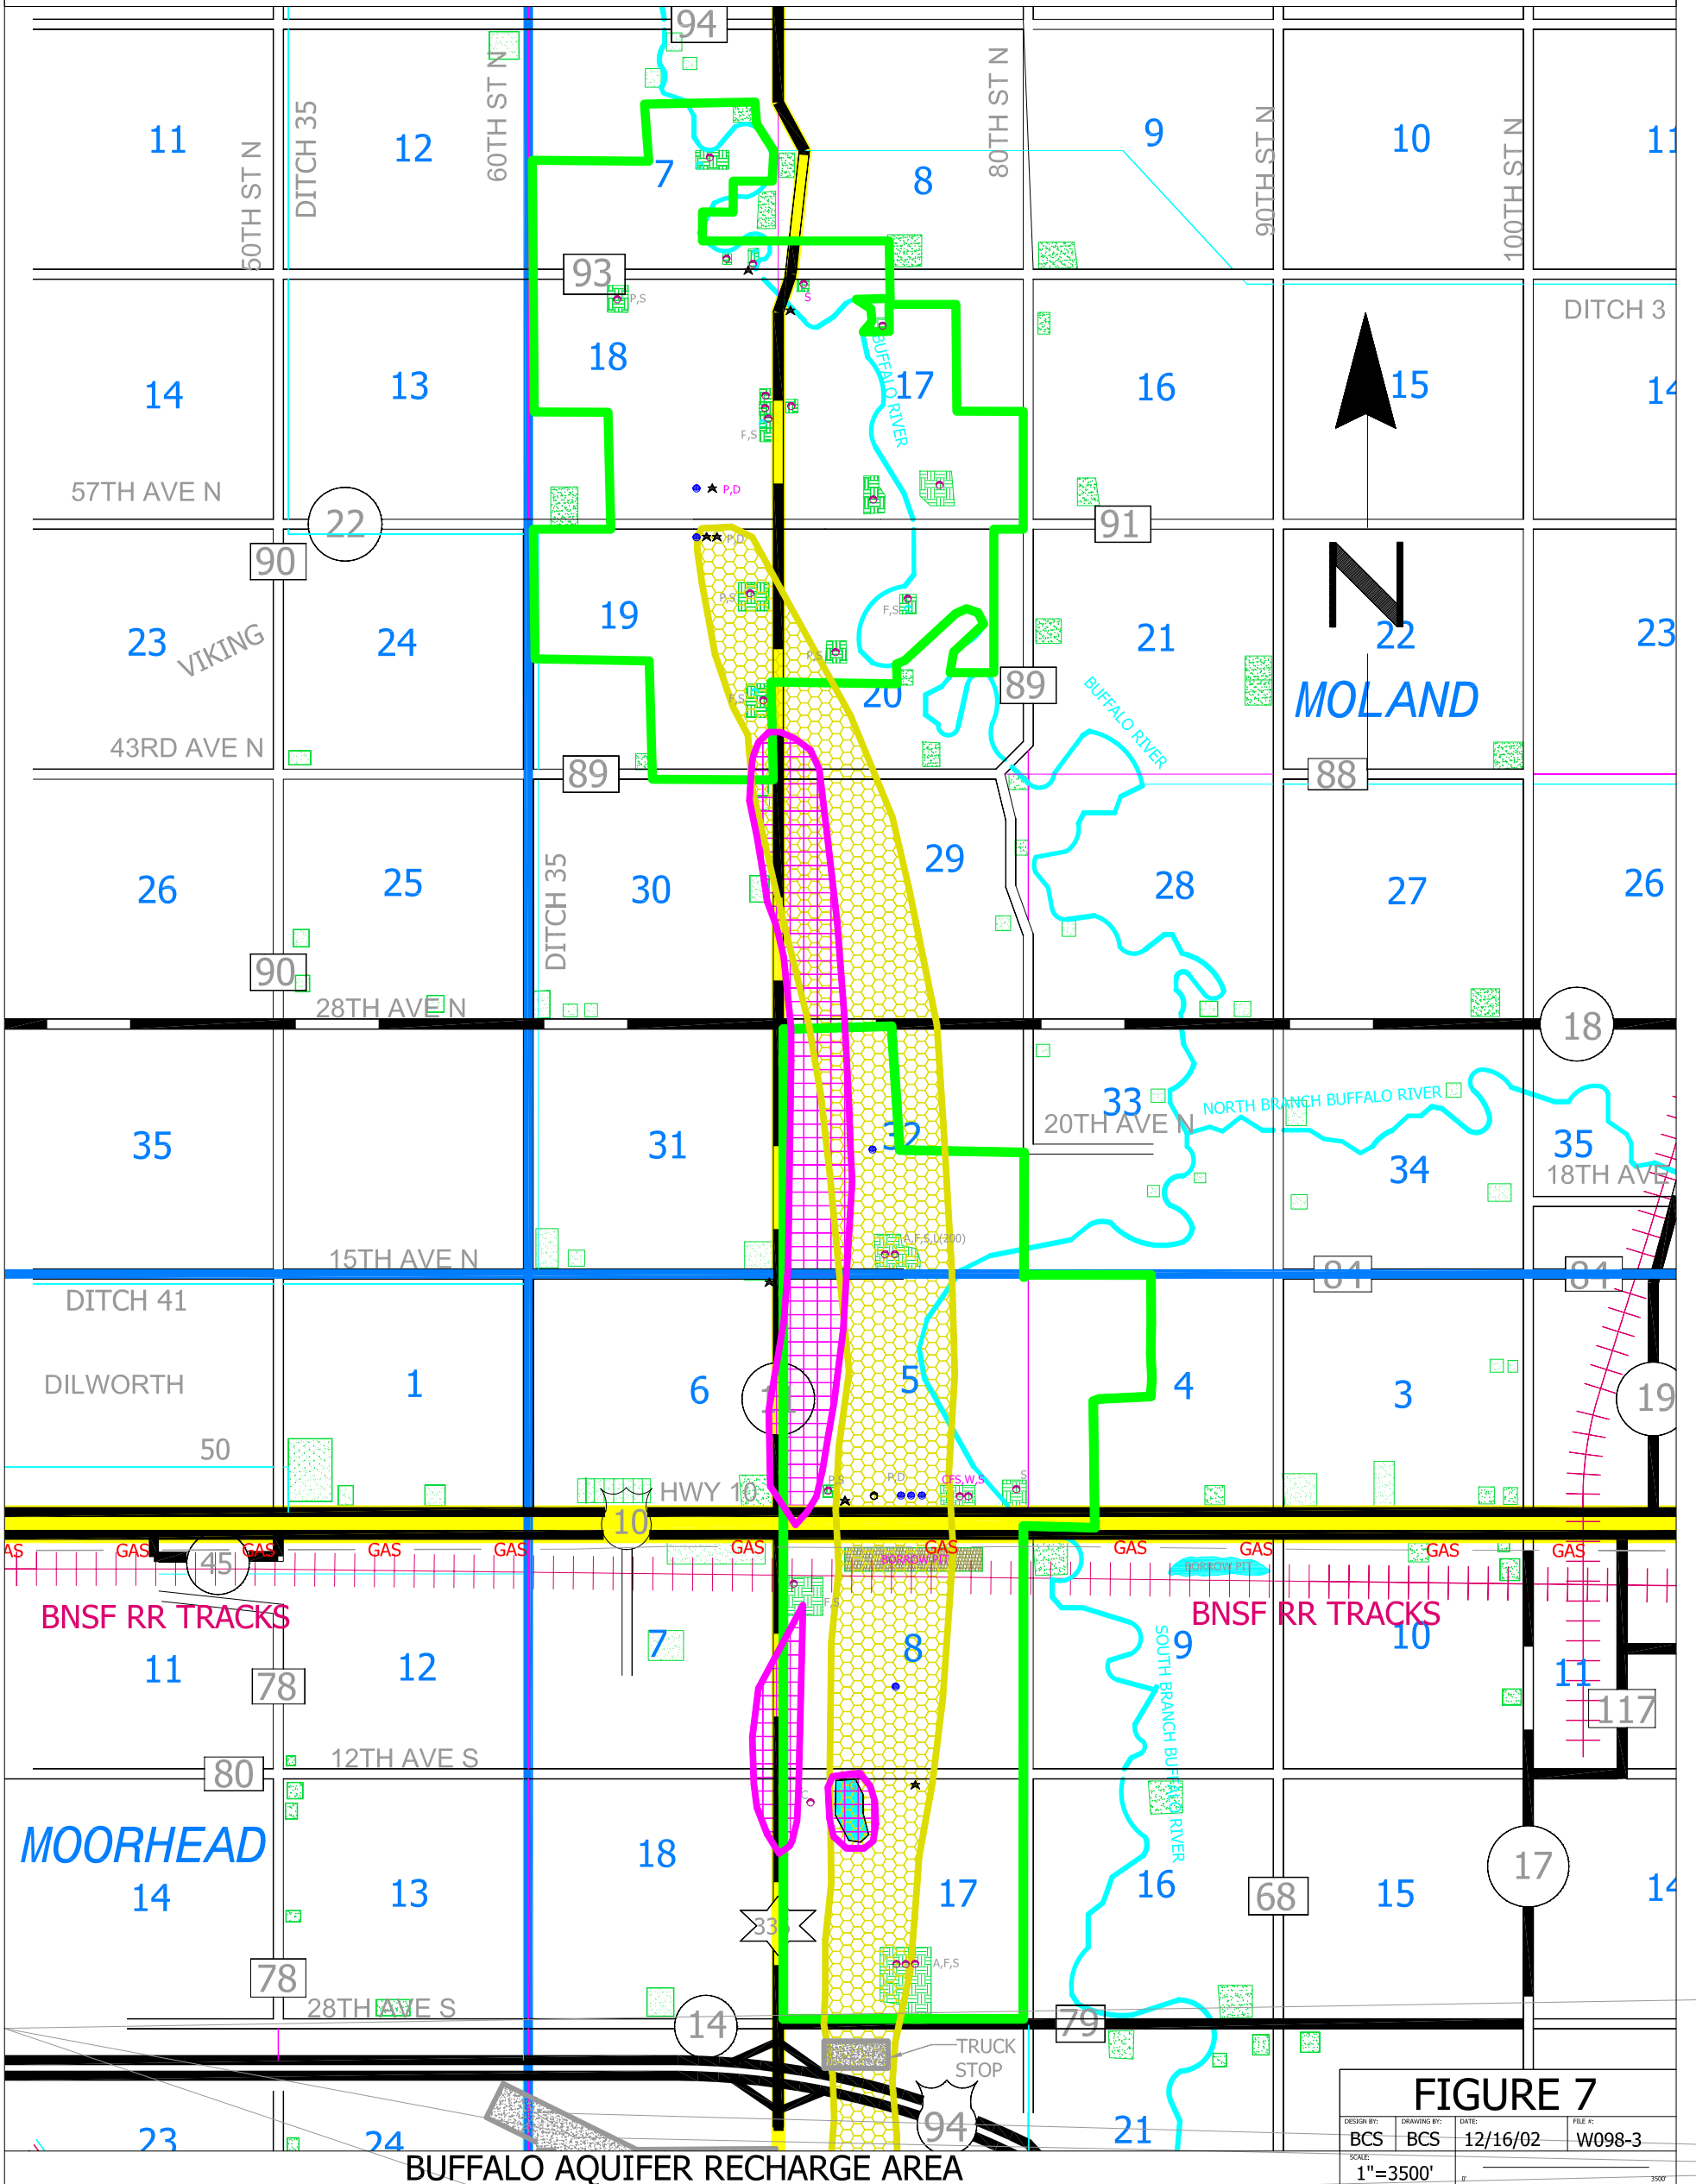


LEGEND

- ★ MONITORING WELL
- HIGH CAPACITY WELL
- WELL
- SEALED WELL
- UNUSED / UNSEALED
- F FUEL OIL TANK
- A AGRICULTURAL FUEL TANK
- S SEPTIC SYSTEM
- C CONCRETE PLANT
- G GRAVEL MINING
- W POTATO WAREHOUSE
- P PROPANE TANK
- L(#) LIVESTOCK
- CFS CHEMICAL/ FERTILIZER STORAGE
- D FLOOR DRAIN
- DWSMA
- AQUIFER LIMIT
- FUTURE HWY 336
- RAILROAD TRACKS
- LANDMARKS
- GAS
- RESIDENCES OUTSIDE DWSMA
- RESIDENCES WITHIN DWSMA
- OVERLYING SEDIMENTS < 20'
- RECHARGE AREA
- NATURAL GAS PIPE LINE



**FIGURE 7**  
 DESIGN BY: BCS    DRAWING BY: BCS    DATE: 12/16/02    FILE #: W098-3  
 SCALE: 1"=3500'

BUFFALO AQUIFER RECHARGE AREA