


LEGEND

- ★ MONITORING WELL
- HIGH CAPACITY WELL
- WELL
- SEALED WELL
- UNUSED / UNSEALED
- F FUEL OIL TANK
- A AGRICULTURAL FUEL TANK
- S SEPTIC SYSTEM
- C CONCRETE PLANT
- G GRAVEL MINING
- W POTATO WAREHOUSE
- P PROPANE TANK
- L(##) LIVESTOCK
- CFS CHEMICAL / FERTILIZER STORAGE
- D FLOOR DRAIN
- DWSMA
- AQUIFER LIMIT
- FUTURE HWY 336
- RAILROAD TRACKS
- LANDMARKS
- GAS
- RESIDENCES OUTSIDE DWSMA
- RESIDENCES WITHIN DWSMA
- OVERLYING SEDIMENTS < 20'
- RECHARGE AREA
- NATURAL GAS PIPE LINE

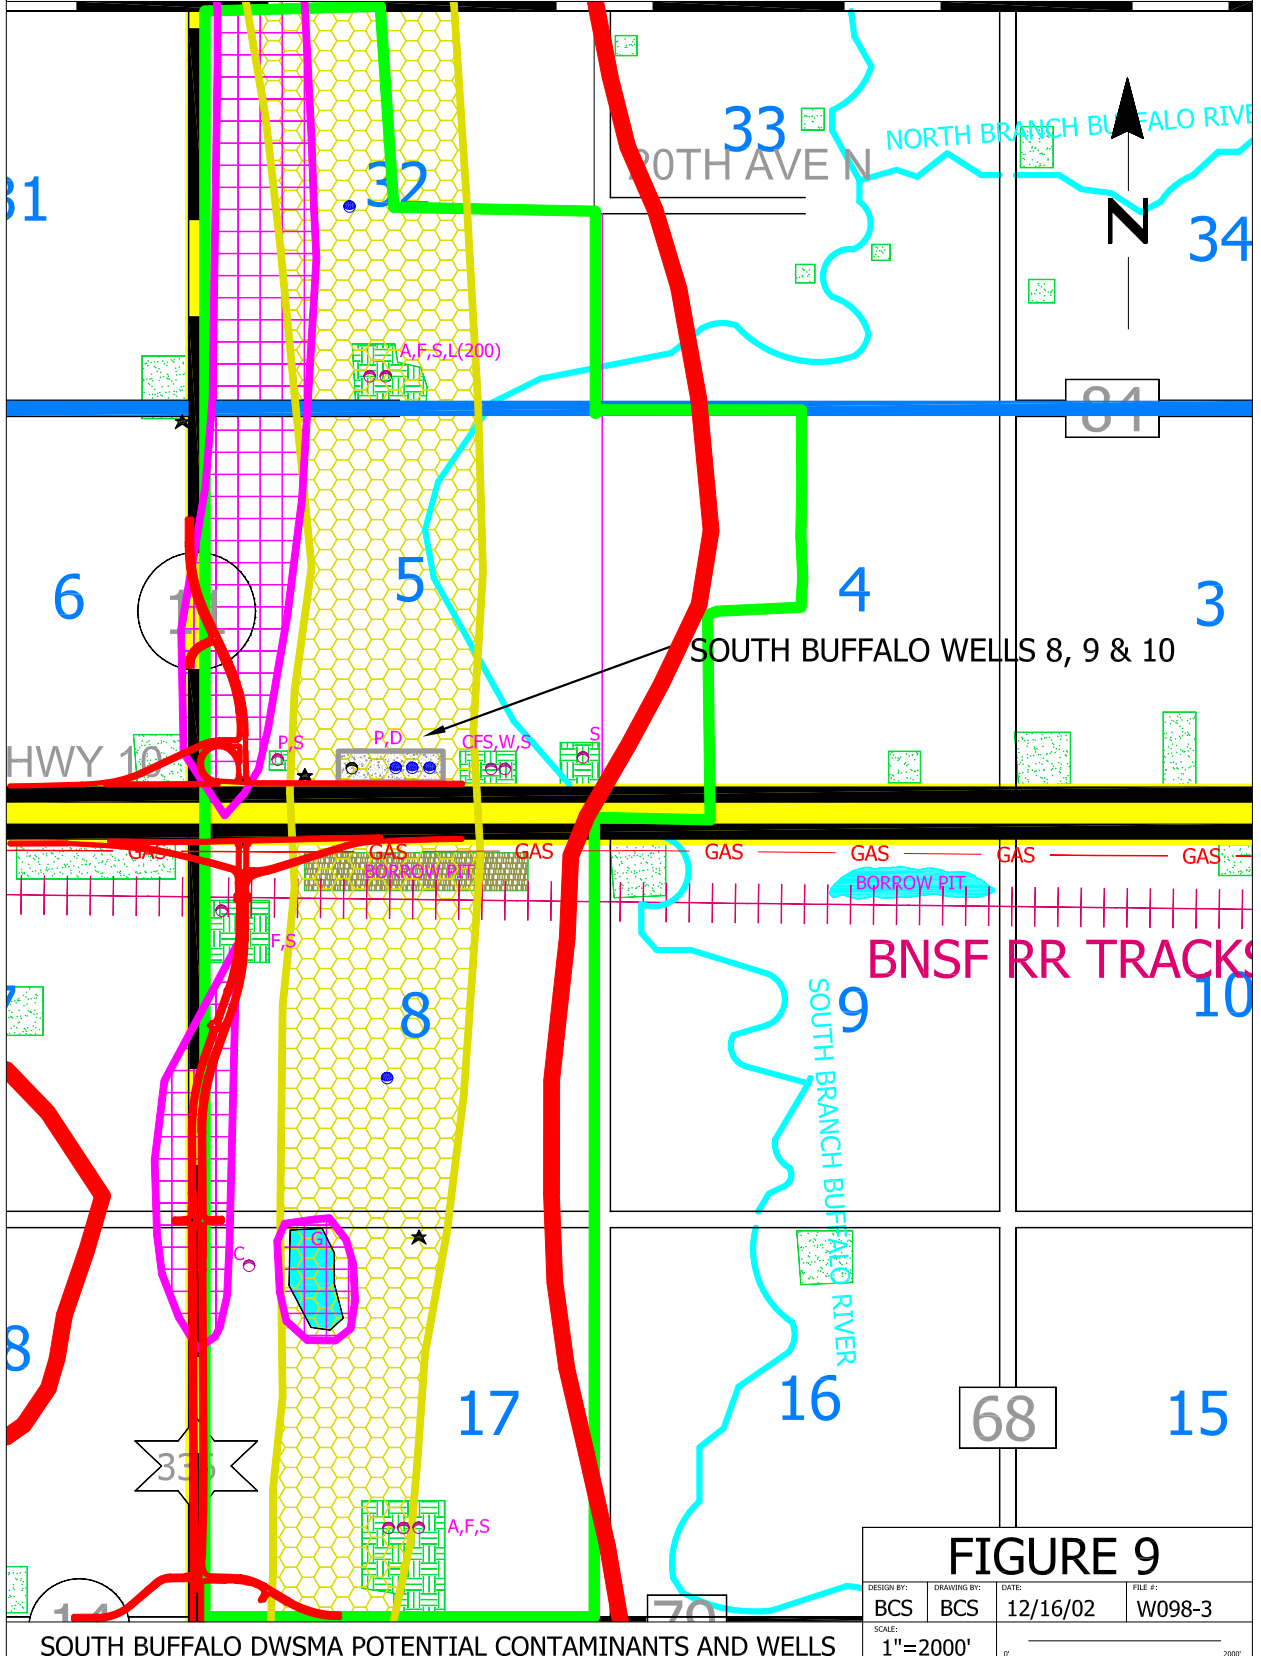

SOUTH BUFFALO DWSMA POTENTIAL CONTAMINANTS AND WELLS

FIGURE 9

DESIGN BY: BCS	DRAWING BY: BCS	DATE: 12/16/02	FILE #: W098-3
SCALE: 1"=2000'			