

LEGEND

- | | | | | |
|----------------------|--------------------------|----------------------------------|----------------------|---------------------------|
| ★ MONITORING WELL | A AGRICULTURAL FUEL TANK | L(#) LIVESTOCK | — FUTURE HWY 336 | RESIDENCES OUTSIDE DWSMA |
| ● HIGH CAPACITY WELL | S SEPTIC SYSTEM | CFS CHEMICAL/ FERTILIZER STORAGE | ++++ RAILROAD TRACKS | RESIDENCES WITHIN DWSMA |
| ○ WELL | C CONCRETE PLANT | D FLOOR DRAIN | LANDMARKS | OVERLYING SEDIMENTS < 20' |
| ○ SEALED WELL | G GRAVEL MINING | DWSMA | — GAS — GAS — GAS | RECHARGE AREA |
| ○ UNUSED / UNSEALED | W POTATO WAREHOUSE | AQUIFER LIMIT | | — NATURAL GAS PIPE LINE |
| F FUEL OIL TANK | P PROPANE TANK | | | |

SOIL TYPES

- | | | | |
|-----------------|-------------|-----------------|-----------------|
| ALLUVIAL | GRAVEL PITS | SANDY CLAY LOAM | FINE SANDY LOAM |
| CLAY LOAM | LOAM | SANDY LOAM | SILTY CLAY LOAM |
| LOAMY FINE SAND | SILTY CLAY | SILT LOAM | OPEN WATER |

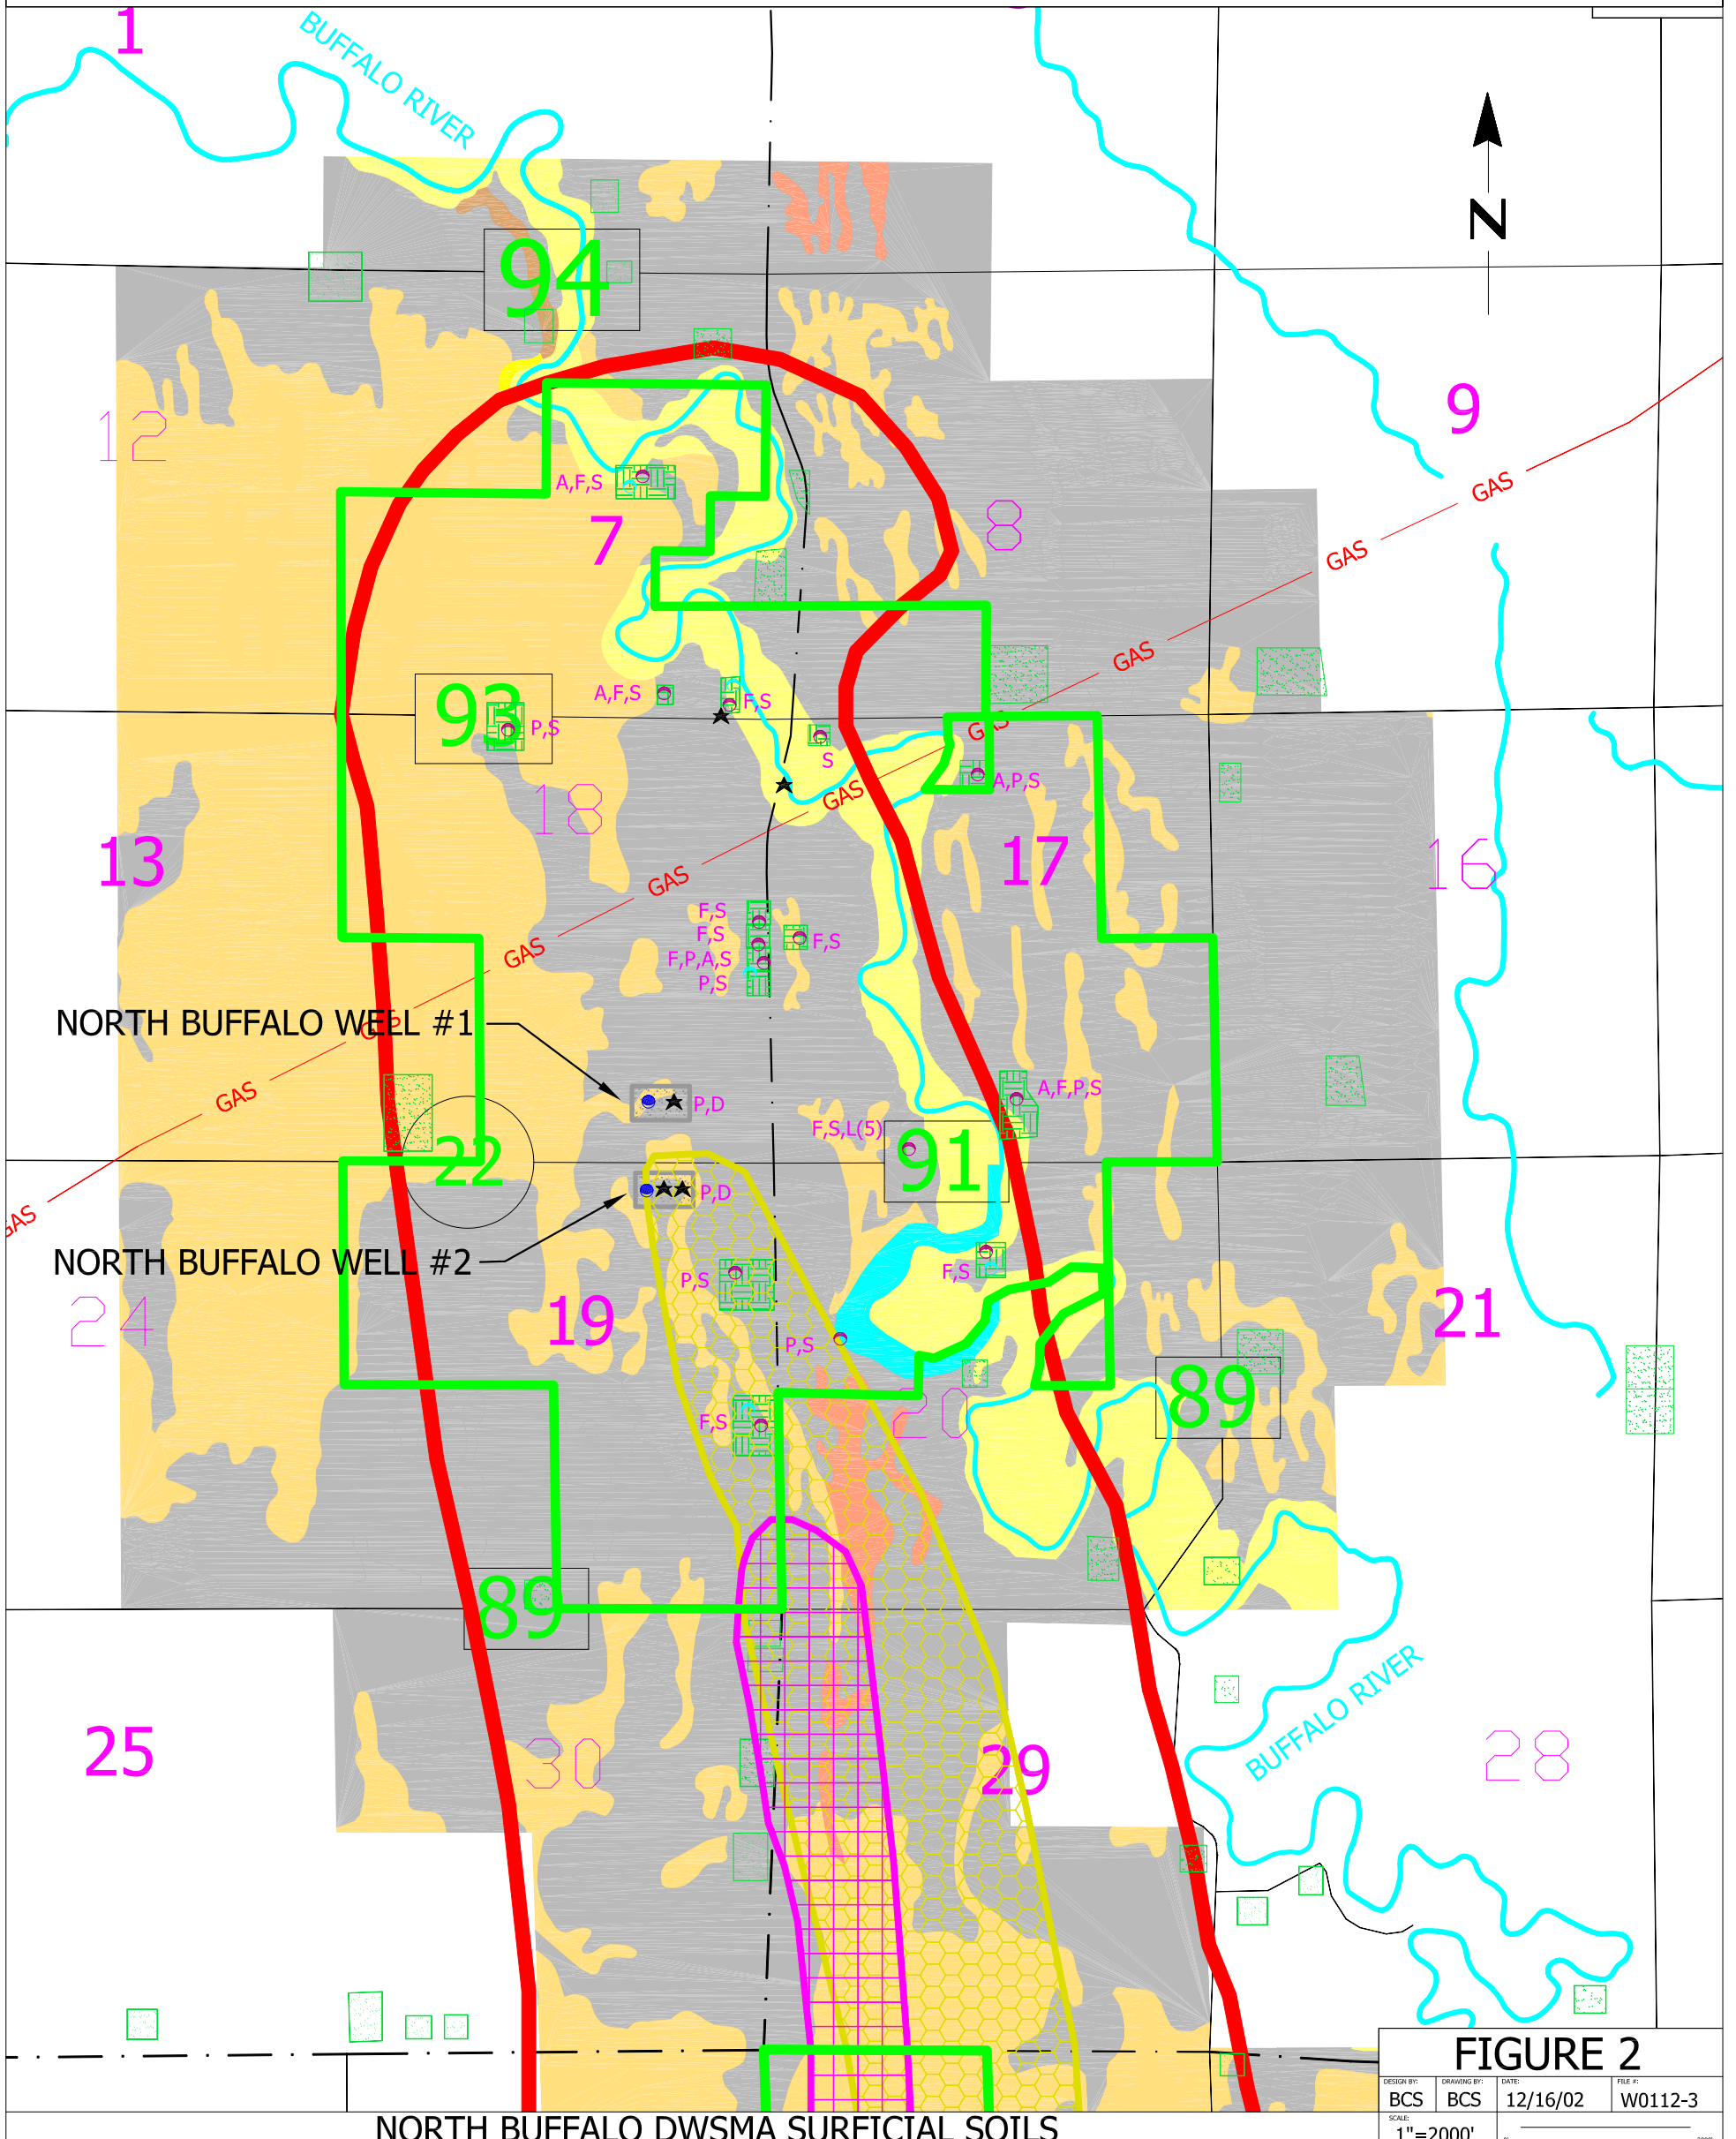


FIGURE 2

DESIGN BY: BCS	DRAWING BY: BCS	DATE: 12/16/02	FILE #: W0112-3
SCALE: 1"=2000'			

NORTH BUFFALO DWSMA SURFICIAL SOILS