


LEGEND

- | | | | | |
|----------------------|--------------------------|----------------------------------|------------------------|---|
| ★ MONITORING WELL | A AGRICULTURAL FUEL TANK | L(#) LIVESTOCK | — FUTURE HWY 336 | [Green Dotted] RESIDENCES OUTSIDE DWSMA |
| ● HIGH CAPACITY WELL | S SEPTIC SYSTEM | CFS CHEMICAL/ FERTILIZER STORAGE | ++++ RAILROAD TRACKS | [Green Grid] RESIDENCES WITHIN DWSMA |
| ○ WELL | C CONCRETE PLANT | D FLOOR DRAIN | [Red Dashed] LANDMARKS | [Pink Grid] OVERLYING SEDIMENTS < 20' |
| ○ SEALED WELL | G GRAVEL MINING | DWSMA | — GAS — GAS — GAS | [Yellow Grid] RECHARGE AREA |
| ○ UNUSED / UNSEALED | W POTATO WAREHOUSE | AQUIFER LIMIT | | — NATURAL GAS PIPE LINE |
| F FUEL OIL TANK | P PROPANE TANK | | | |

SOIL TYPES

- | | | | |
|-------------------------|---------------------------|---------------------------|---------------------------------|
| [Yellow] ALLUVIAL | [Orange] GRAVEL PITS | [Red] SANDY CLAY LOAM | [Green] FINE SANDY LOAM |
| [Light Green] CLAY LOAM | [Brown] LOAM | [Yellow-Green] SANDY LOAM | [Orange-Yellow] SILTY CLAY LOAM |
| [Grey] LOAMY FINE SAND | [Light Orange] SILTY CLAY | [Grey] SILT LOAM | [Blue] OPEN WATER |

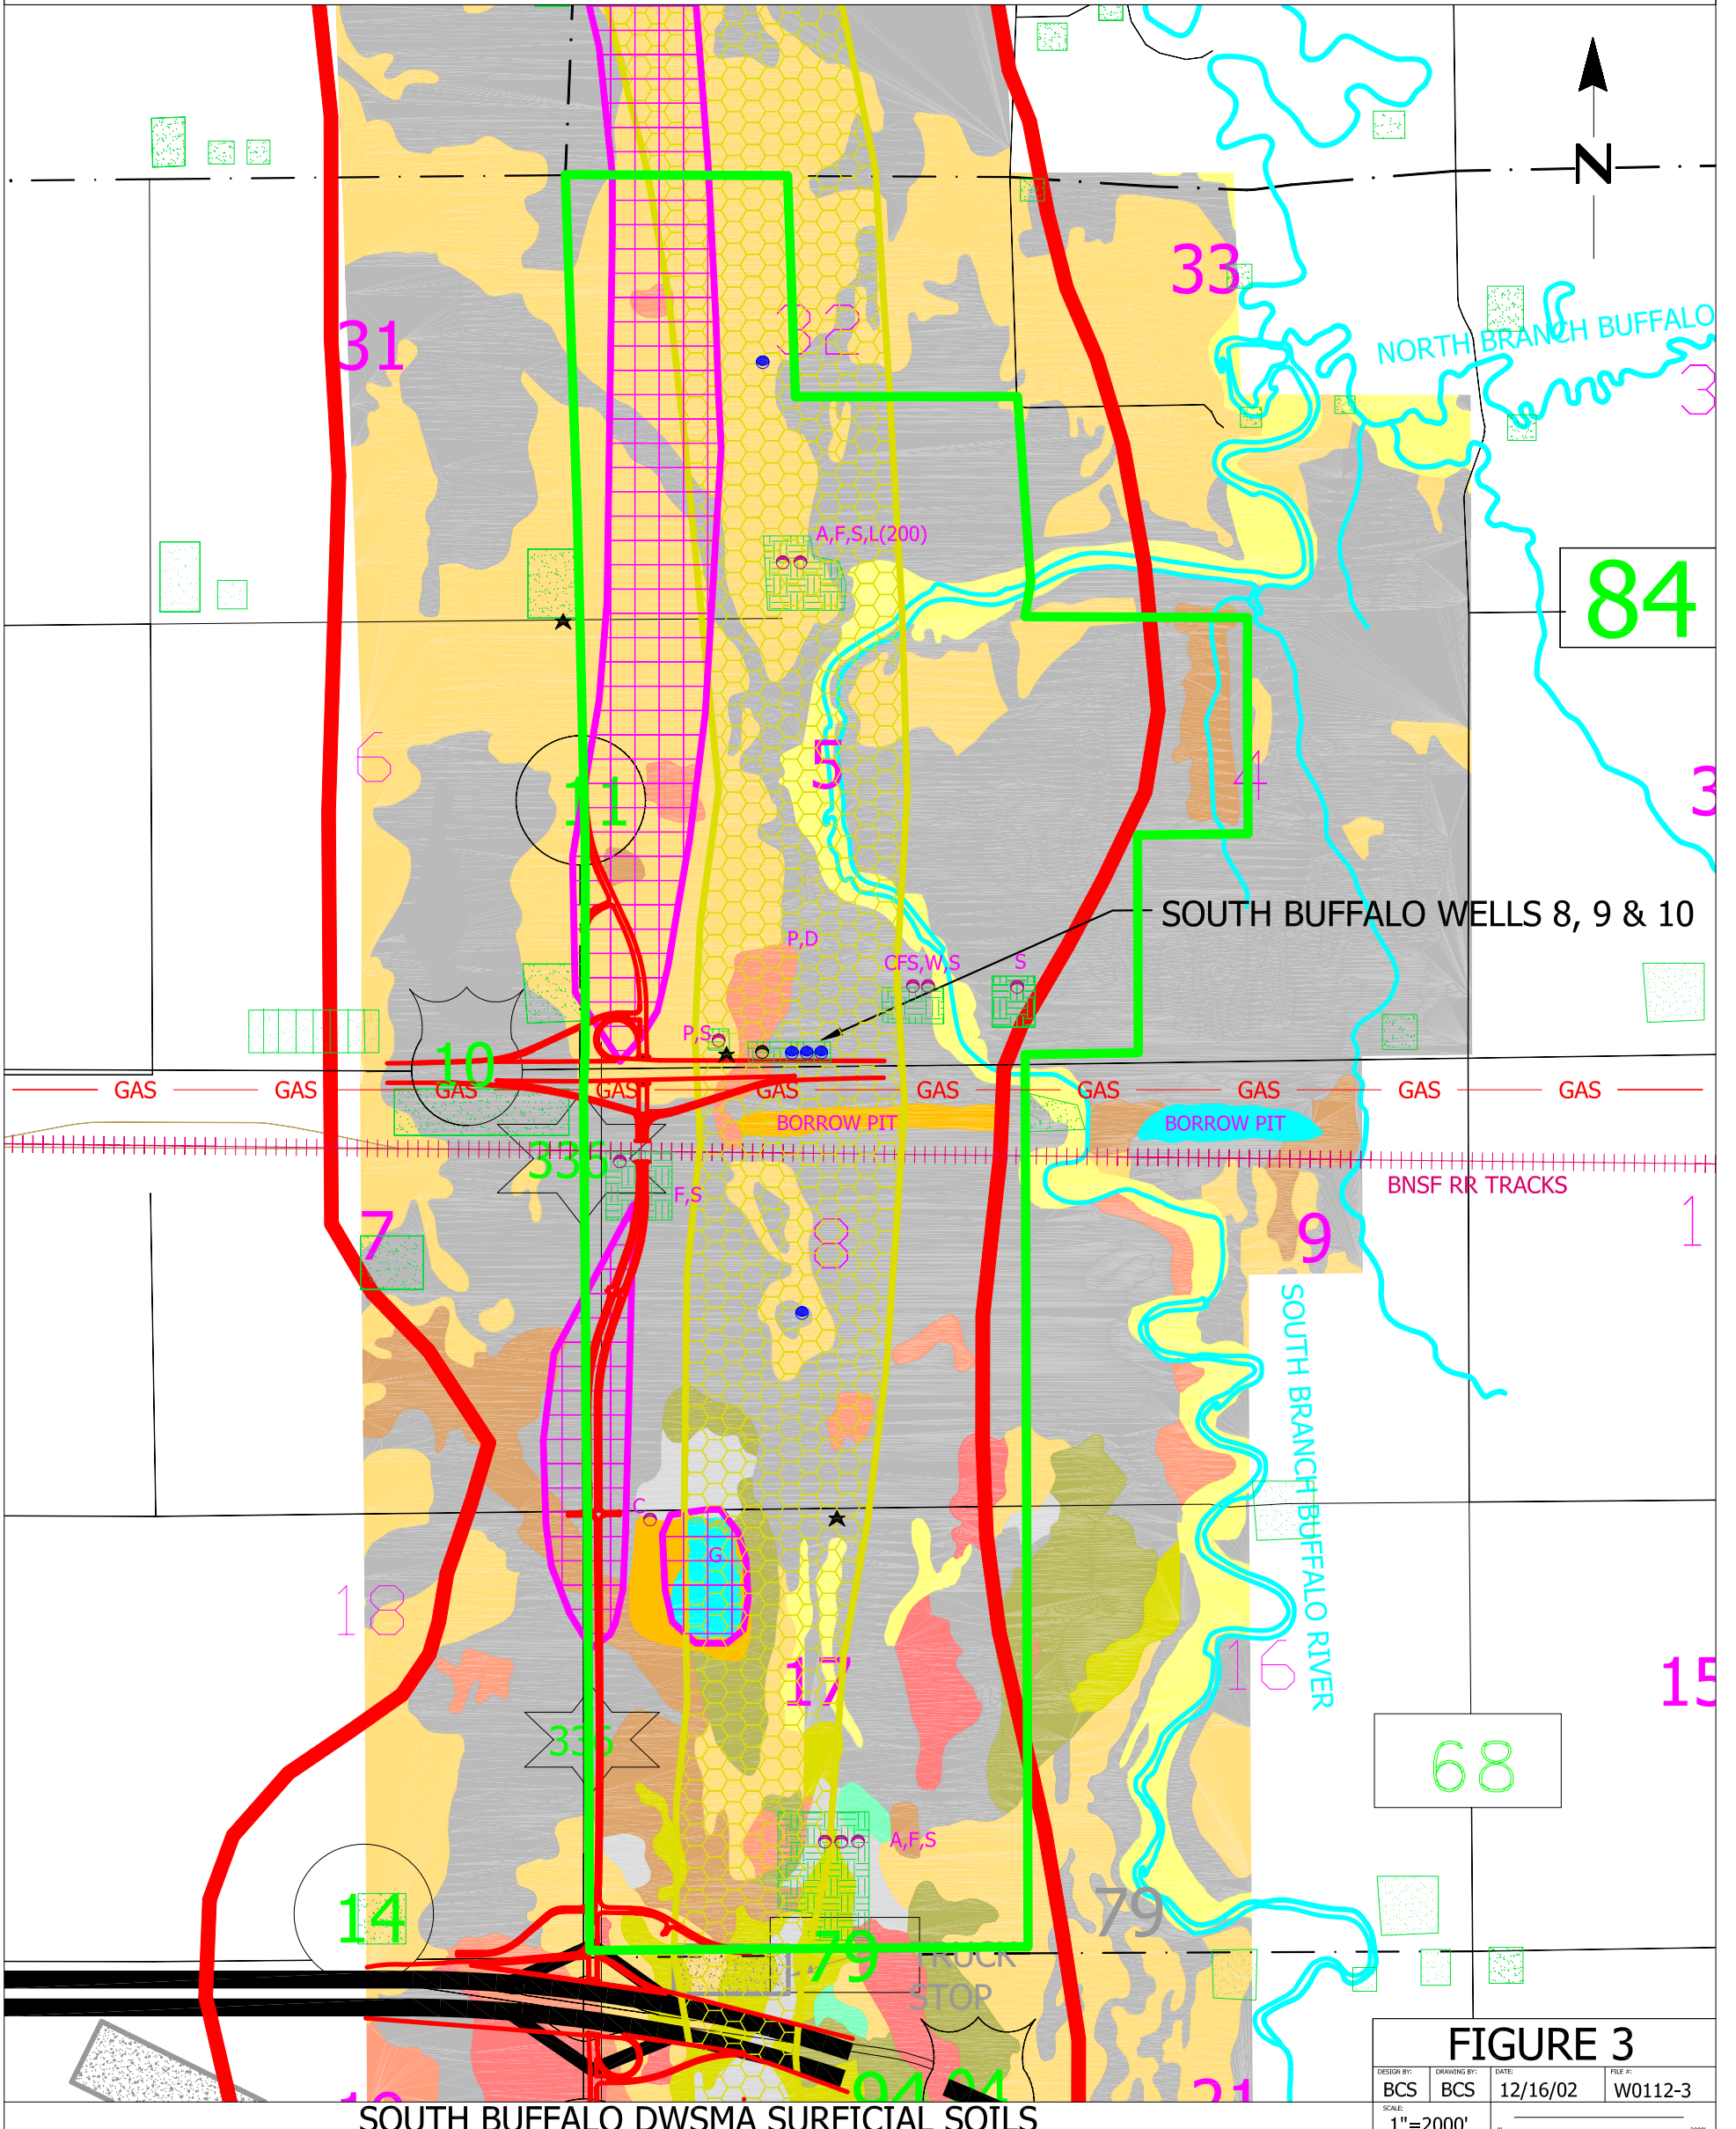

SOUTH BUFFALO DWSMA SURFICIAL SOILS

FIGURE 3

DESIGN BY: BCS	DRAWING BY: BCS	DATE: 12/16/02	FILE #: W0112-3
SCALE: 1"=2000'			